


RZUT

R = 450

OTHOŘ 62
PUSTAKI 5
KB1-56.3
20x20x8

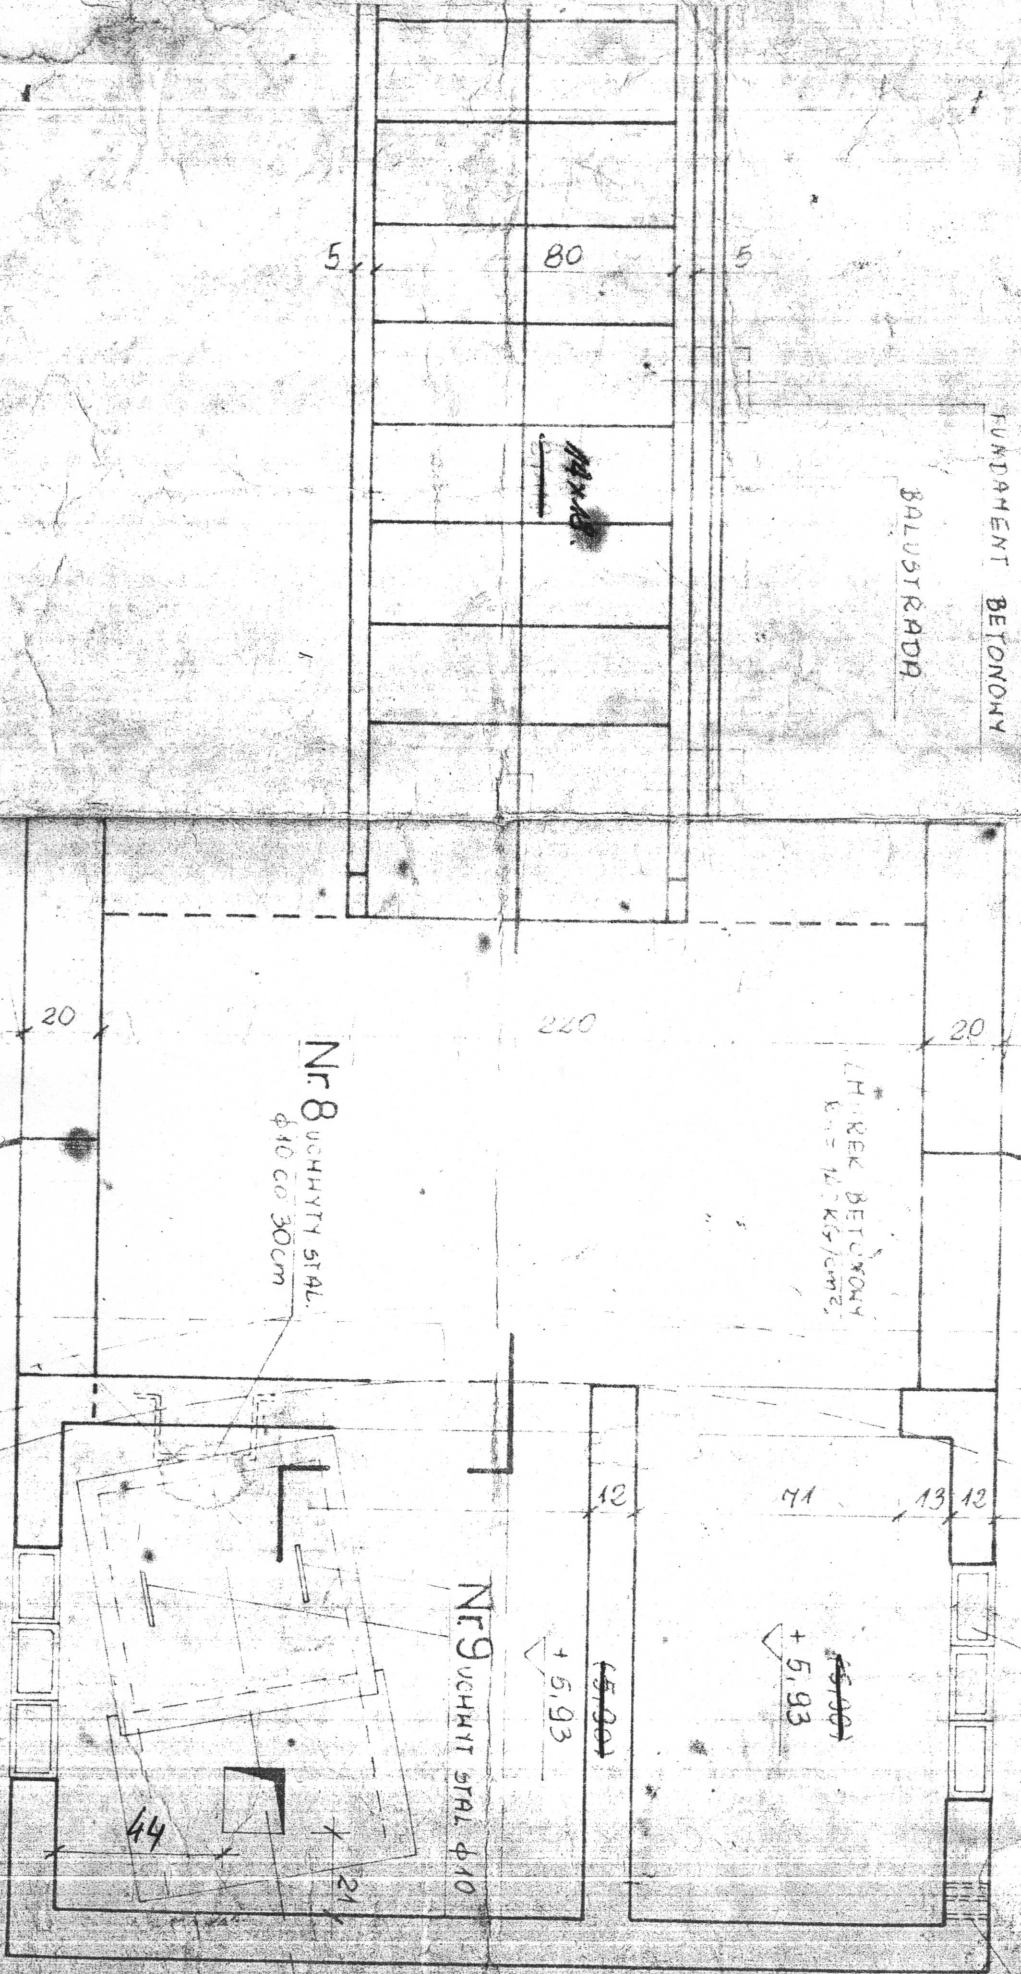

FUNDAMENT BETONOVY

BALUSTRADA

LHREK BETONOVY
K 120 CM

Nr 8 UCHYTY STAL.
Ø10 CO 30cm

Nr 9 UCHYTY STAL. Ø10

+5.93

+5.93

20

220

20

411

12

13

12

44

21

VZRYS STROPDRACHU

