
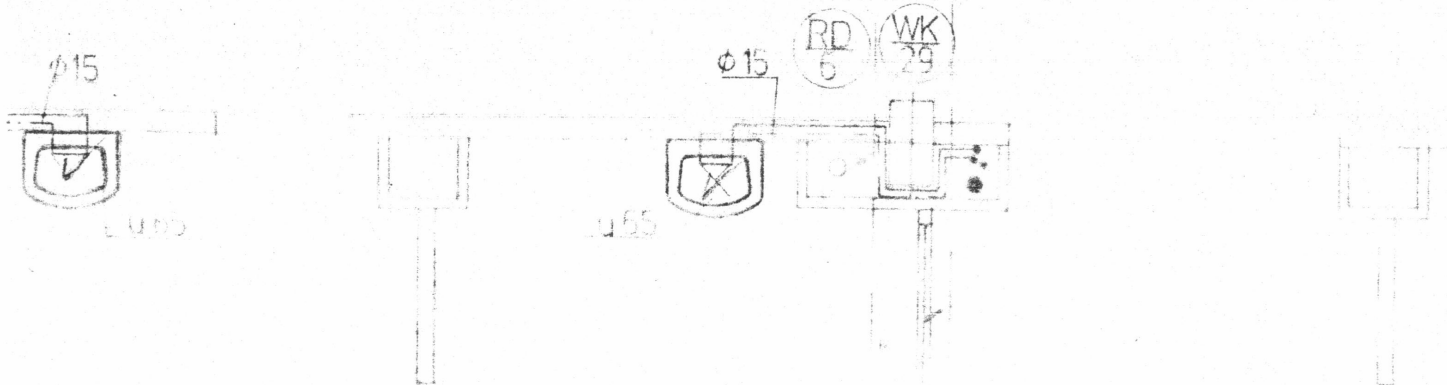


rysunek nr 1

3/36 GAB. WCE. DYR.

3/37 SEKRETARIAT

3/38 GAB. DYREKT.

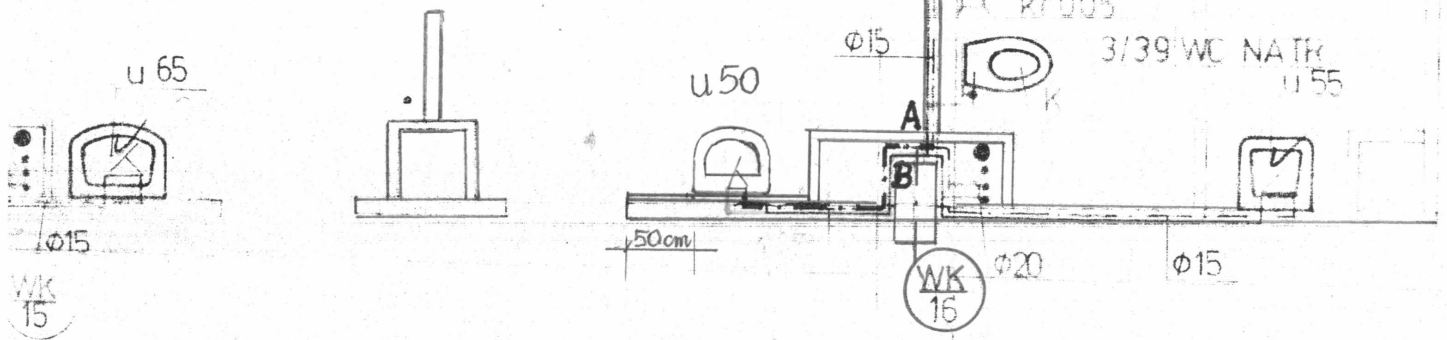

3/51 KSIĘGOWOŚĆ.

3/50 KASA

3/49 POCZEKALNIA

26

15/1

11/11
~~5/1~~

φ10

φ10

3/38 GAB. DYREKTORA
+20°C

15/1

11/11
~~13/1~~

3/37 SEKRETARIAT
+20°C

15/1

10/11
11/11

φ10

3/36 GAB. VCE. DYR.
+20°C

16/1

10/11
9/11

25

24

3/41 KUCHENKA
+20°C

3/40 PRZEDS.
+20°C

3/39 WC NATR
+25°C
~~20°C~~

